

— BUILDING C —

THE CLEAT BUILDING C KRABI BOAT LAGOON

THE CLEAT CONDOMINIUM

Building C

Type	Unit	Unit Size	Floor	Bedroom	Bathroom	Price (THB)	View
Studio	S1	37.89	2	1	1	3,400,000	Mangroves
Studio	S3	37.7	3	1	1	3,460,000	Mangroves
Studio Garden Suite	SG1	46.17	1	1	1	4,650,000	Marina
Studio Garden Suite	SG2	46.17	1	1	1	4,650,000	Marina
Studio Garden Suite	SG3	46.17	1	1	1	4,650,000	Marina
Studio Garden Suite	SG4	46.17	1	1	1	4,650,000	Marina
Studio Marina Front	SM1	38.35	2	1	1	4,160,000	Marina
Studio Marina Front	SM2	40.42	2	1	1	4,200,000	Marina
2 Bedroom Garden	TG1	94.19	1	2	1	7,700,000	Marina
2 Bedroom Garden	TG2	94.19	1	2	1	7,700,000	Marina
2 Bedroom Suite	TB2	80.44	2	2	1	7,500,000	Marina
2 Bedroom Corner	TB2C	81.2	2	2	1	7,700,000	Marina
Duplex Penthouse	D1	74.6	3	1	1	7,500,000	Marina
Duplex Penthouse	D2	74.54	3	1	1	7,500,000	Marina
Duplex Corner	D2C	71.26	3	1	1	7,700,000	Marina
2 bedroom	2BM1	87.36	2	2	2	7,650,000	Mangroves
2 bedroom	2BM2	86.71	3	2	2	7,650,000	Mangroves
Duplex Suite	D1C	133.47	3	2	2	13,500,000	Marina and sea
3 Bedroom Suite	3B	142.44	2	3	2	14,200,000	Marina and mangroves

Payment Term

- A. Reservation Fee : 50,000 THB
- B. Sign Contract : 30% of the price
- C. Installment : 70% in 10 months'time

MARINA VIEW



NATURAL MANGROVE VIEW


1st FLOOR ROOM KEY PLAN

scale

1:125



MARINA VIEW

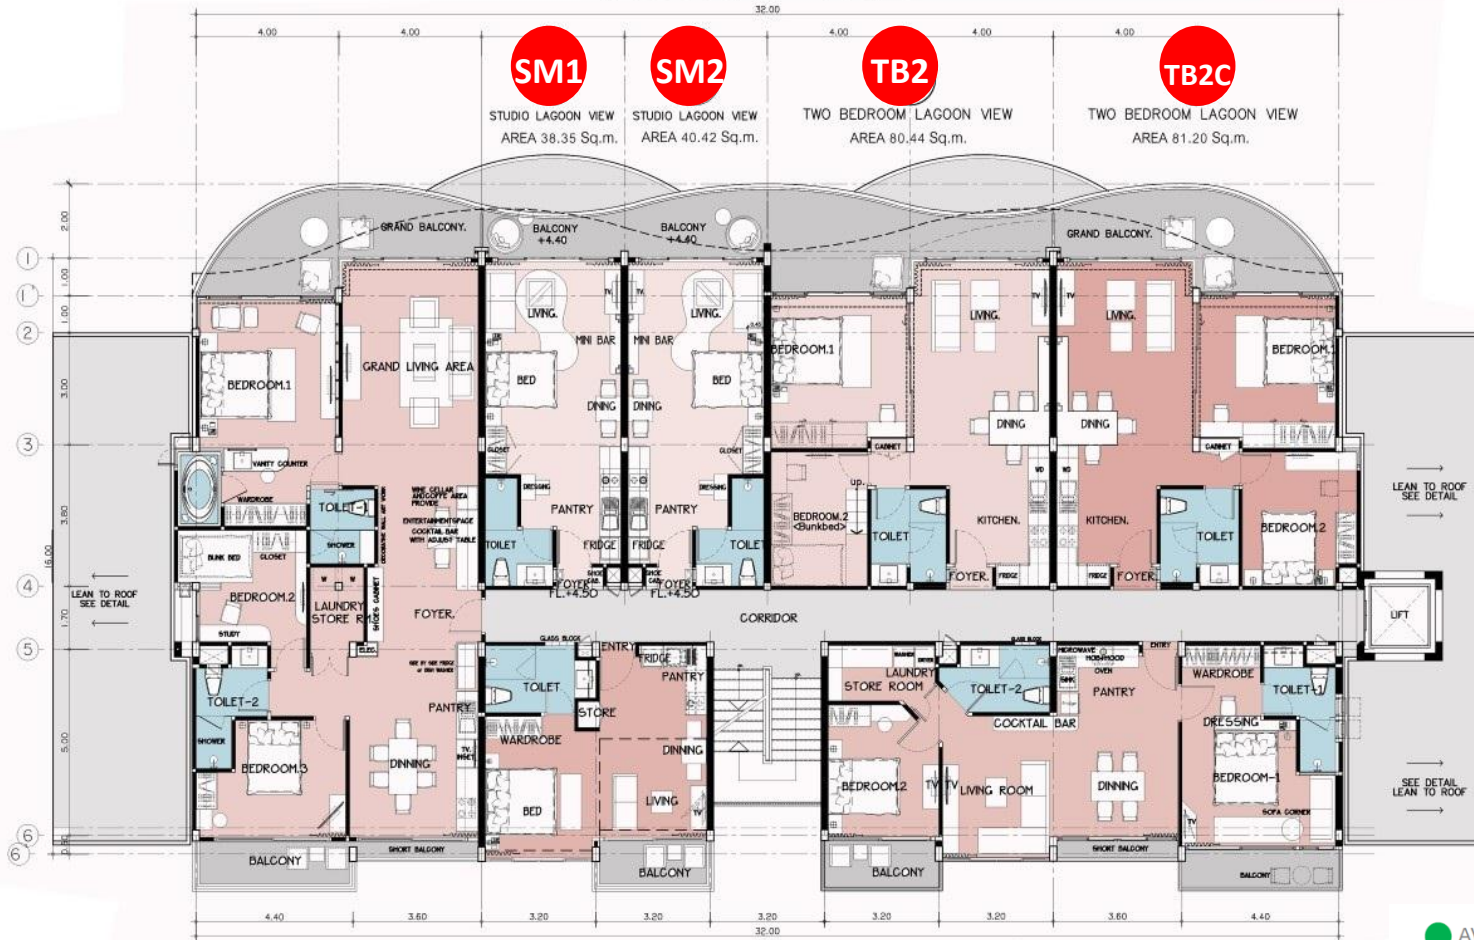

3B

THREE BEDROOM SUITE
AREA 142.44 Sq.m.

STUDIO MANGROVE VIEW
AREA 37.89 Sq.m.

S1

2BM1

TWO BEDROOM MANGROVE
AREA 87.36 Sq.m.

● AVAILABLE
● SOLD

2nd FLOOR ROOM KEY PLAN

scale 1:125

NATURAL MANGROVE VIEW



MARINA VIEW



D1C DUPLEX SUITE TYPE
AREA 133.47 Sq.m.

D1 DUPLEX SUITE TYPE
AREA 74.60 Sq.m.

D2 DUPLEX SUITE TYPE
AREA 74.54 Sq.m.

D2C DUPLEX SUITE TYPE
AREA 71.26 Sq.m.

STUDIO MANGROVE VIEW
AREA 37.70 Sq.m.

S3

2BM2 TWO BEDROOM MANGROVE
AREA 86.71 Sq.m.

● AVAILABLE
● SOLD

NATURAL MANGROVE VIEW

3rd FLOOR ROOM KEY PLAN
scale 1:125

