



— BUILDING A & BUILDING B —

THE CLEAT BUILDING A & B KRABI BOAT LAGOON



THE CLEAT

THE CLEAT CONDOMINIUM

Building A

PRICE LIST

AVAILABLE UNITS AND READY TO MOVE IN

Type	Unit	Area	Bedroom	Price (THB)	Price/Sq.M.	View
	No.	Sq.M.				
Studio	S1	37.74	1	3,100,000	82,141	Mangrove

Payment Term

- A. Reservation Fee : 50,000 THB
- B. Sign Contract : 30% of the price
- C. Final Payment : 70% upon property handover or finance loan approval

Krabi Boat Lagoon Co.,Ltd.

175 Moo 2, Ban Klongsai, Talingchan, A.Nuea Khlong, Krabi, 81130 Thailand

Tel : +66(75) 818 765 E-mail: cleat@krabiboatlagoon.com



THE CLEAT CONDOMINIUM

Building B

AVAILABLE UNITS AND READY TO MOVE IN

PRICE LIST

Type	Unit	Area	Bedroom	Price (THB)	Price/Sq.M.	View
	No.	Sq.M.				
Studio	S1	37.74	1	3,100,000	82,141	Mangrove
	S3	37.74	1	3,100,000	82,141	Mangrove
Grand Studio	Gs1	47.28	1	Sold	91,582	Mangrove

Payment Term


- A. Reservation Fee : 50,000 THB
- B. Sign Contract : 30% of the price
- C. Final Payment : 70% upon property handover or finance loan approval

Krabi Boat Lagoon Co.,Ltd.

175 Moo 2, Ban Klongsai, Talingchan, A.Nuea Khlong, Krabi, 81130 Thailand

Tel : +66(75) 818 765 E-mail: cleat@krabiboatlagoon.com

MARINA VIEW

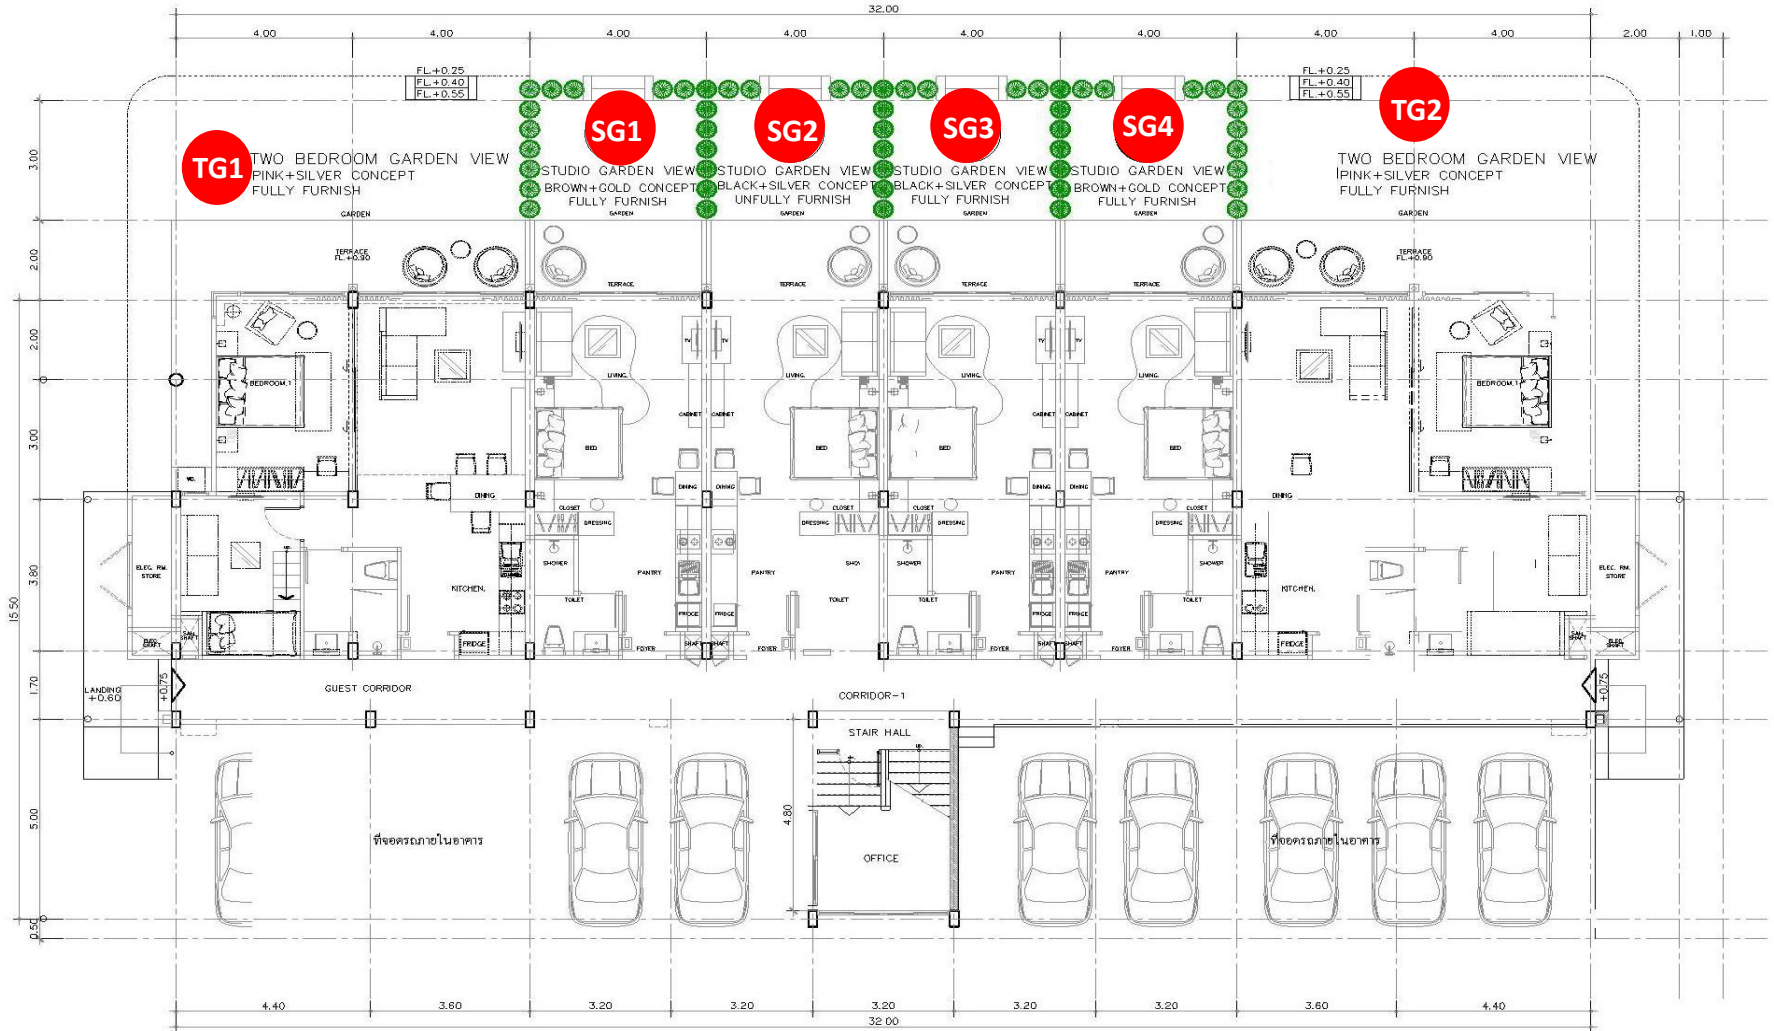

NATURAL MANGROVE VIEW



1st FLOOR ROOM KEY PLAN
scale 1:125



AVAILABLE
SOLD

32.00



S1

S2




2nd FLOOR ROOM KEY PLAN

1:125



BILDING B

 SOLD

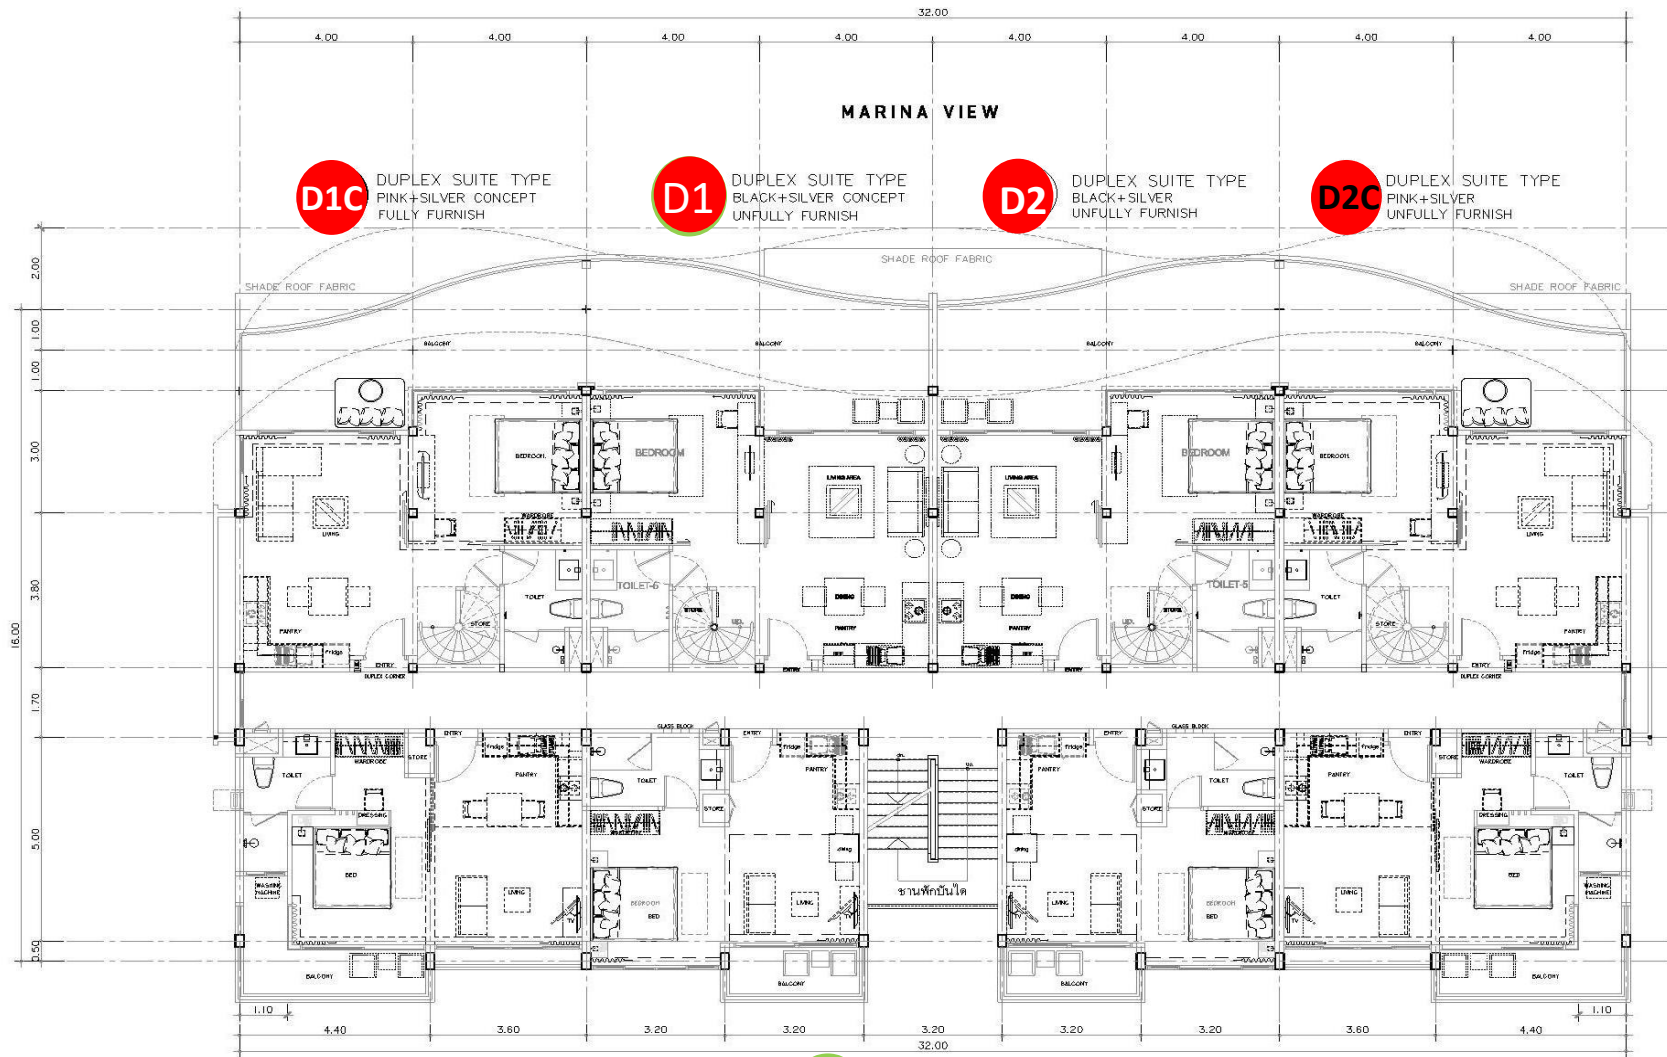


3rd FLOOR ROOM KEY PLAN

scale 1:125



BILDING B

● AVAILABLE
● SOLD

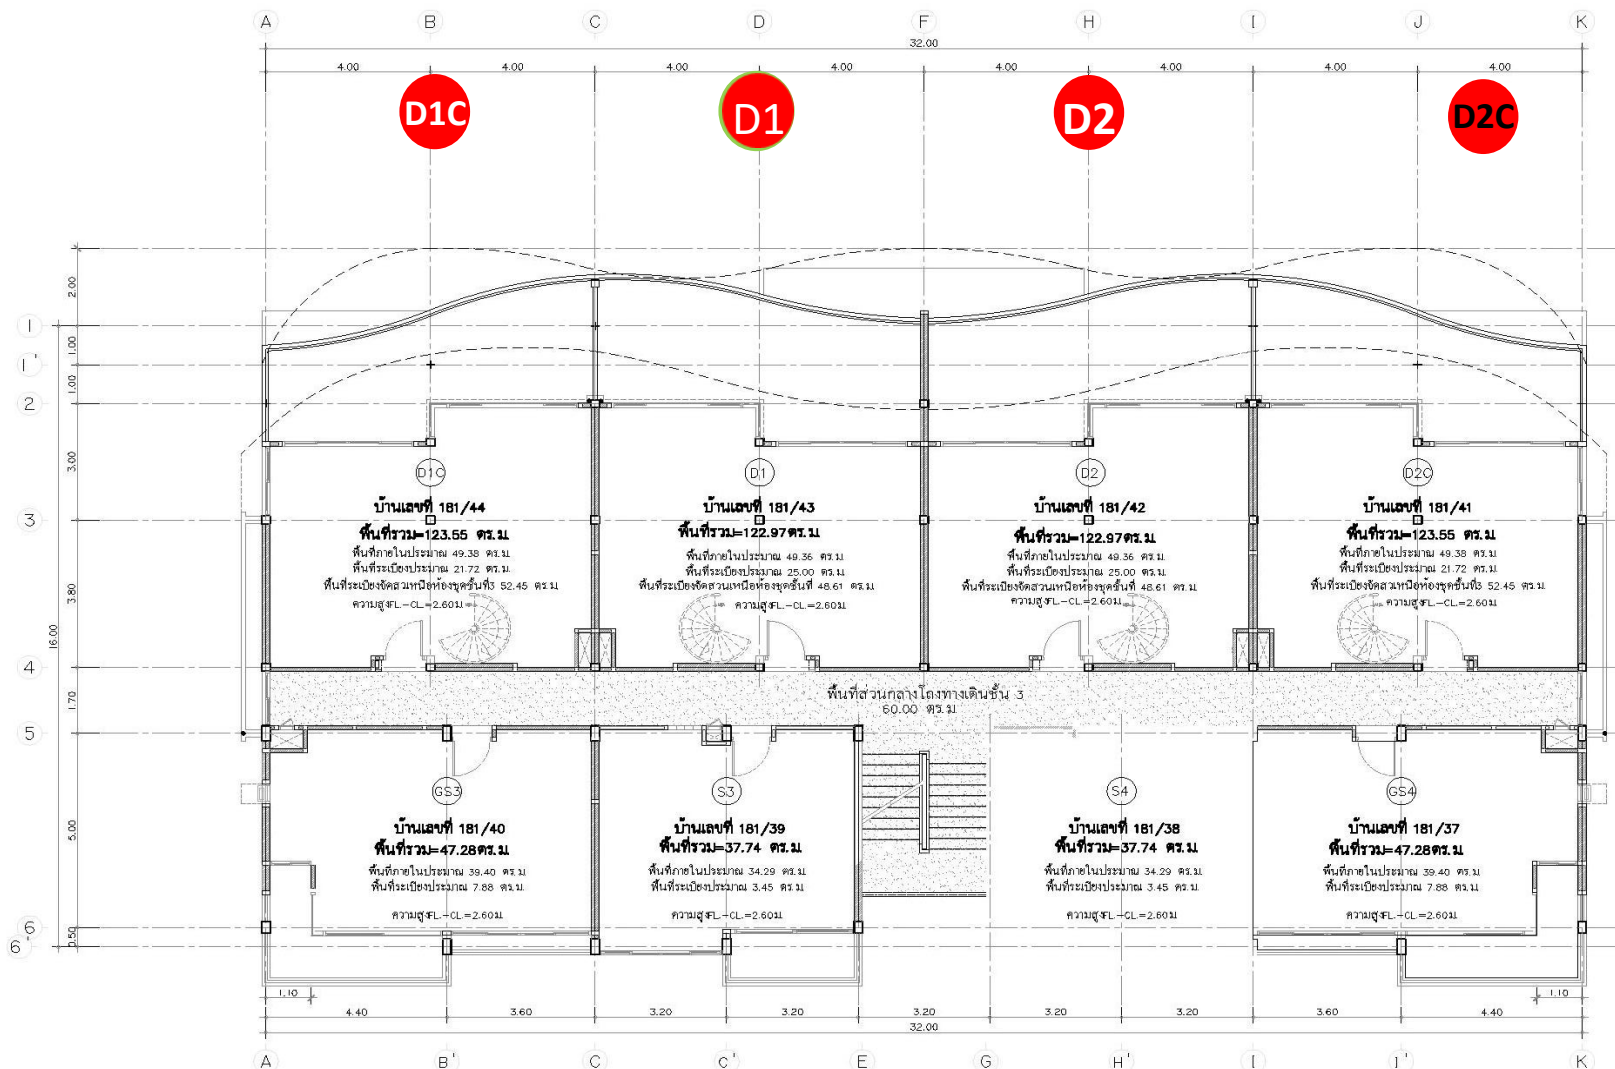

Roof Floor Plan

1:125



● AVAILABLE
● SOLD